


ITEM	QTY	DESCRIPTION
1.	1	S/S WALL SHELF
2.	1	SINK
3.	1	S/S BEVERAGE DRESSER W/GLASS RACK SLIDES
4.	1	COFFEE BREWER
5.	1	JUICE DISPENSER
6.	1	ICE MAKER/DISPENSER W/WATER FILLER
7.	1	IN DRESSER MOUNTED CEREAL BDX CABINET
8.	1	MILK DISPENSER
9.	1	OPEN NUMBER
10.	1	OPEN NUMBER
11.	1	TOASTER
12.	1	S/S CUP SHELF
13.	1	BUILT-IN 2 SECTION UNDERCOUNTER FREEZER
14.	1	S/S MICROWAVE SHELF
15.	1	MICROWAVE OVEN
16.	1	2 SECTION FULL HEIGHT REACH-IN REFRIGERATOR
17.	5	S/S CONDIMENT RACKS
18.	1	SALAD BAR UNIT
19.	1	S/S SHELF
20.	1	S/S TRASH UNIT
21.	1	OPEN NUMBER
22.	1	S/S SERVING LINE WINDOW FRAME
23.	1	SERVING LINE ROLL DOWN FIRE SHUTTER
24.	1	S/S DISH RETURN WINDOW FRAME
25.	1	DISH RETURN ROLL DOWN FIRE SHUTTER
26.	1	4 WELL STEAMTABLE
27.	1	S/S SOILED DISHTABLE
28.	1	DISPOSER
29.	1	GLASS RACK SHELF
30.	1	OPEN NUMBER
31.	1	DISHWASHER CONDENSATE EXHAUST HOOD
32.	1	HIGH TEMP DISHWASHER
33.	1	DISHWASHER WATER BOOSTER HEATER
34.	1	S/S SHELF
35.	1	S/S CLEAN DISHTABLE
36.	1	S/S DISH AND POT DRESSER
37.	1	FIRE SUPPRESSION SYSTEM FOR EXHAUST HOOD SYSTEM
38.	1	LOT EXHAUST HOOD SYSTEM
39.	1	OPEN NUMBER
40.	1	6 BURNER RANGE W/OVEN
41.	1	GRIDDLE TOP RANGE W/OVEN
42.	1	S/S FRYER DRESSER
43.	2	FRYERS
44.	1	S/S COOKS DRESSER
45.	1	MIXER
46.	1	SLIDER
47.	1	S/S STORAGE CABINET W/MICROWAVE EXTENSION
48.	1	MICROWAVE OVEN
49.	1	SINK
50.	1	S/S COOKS DRESSER
51.	1	S/S MOP SINK
52.	1	OPEN NUMBER
53.	1	OPEN NUMBER
54.	1	OPEN NUMBER
55.	1	OPEN NUMBER

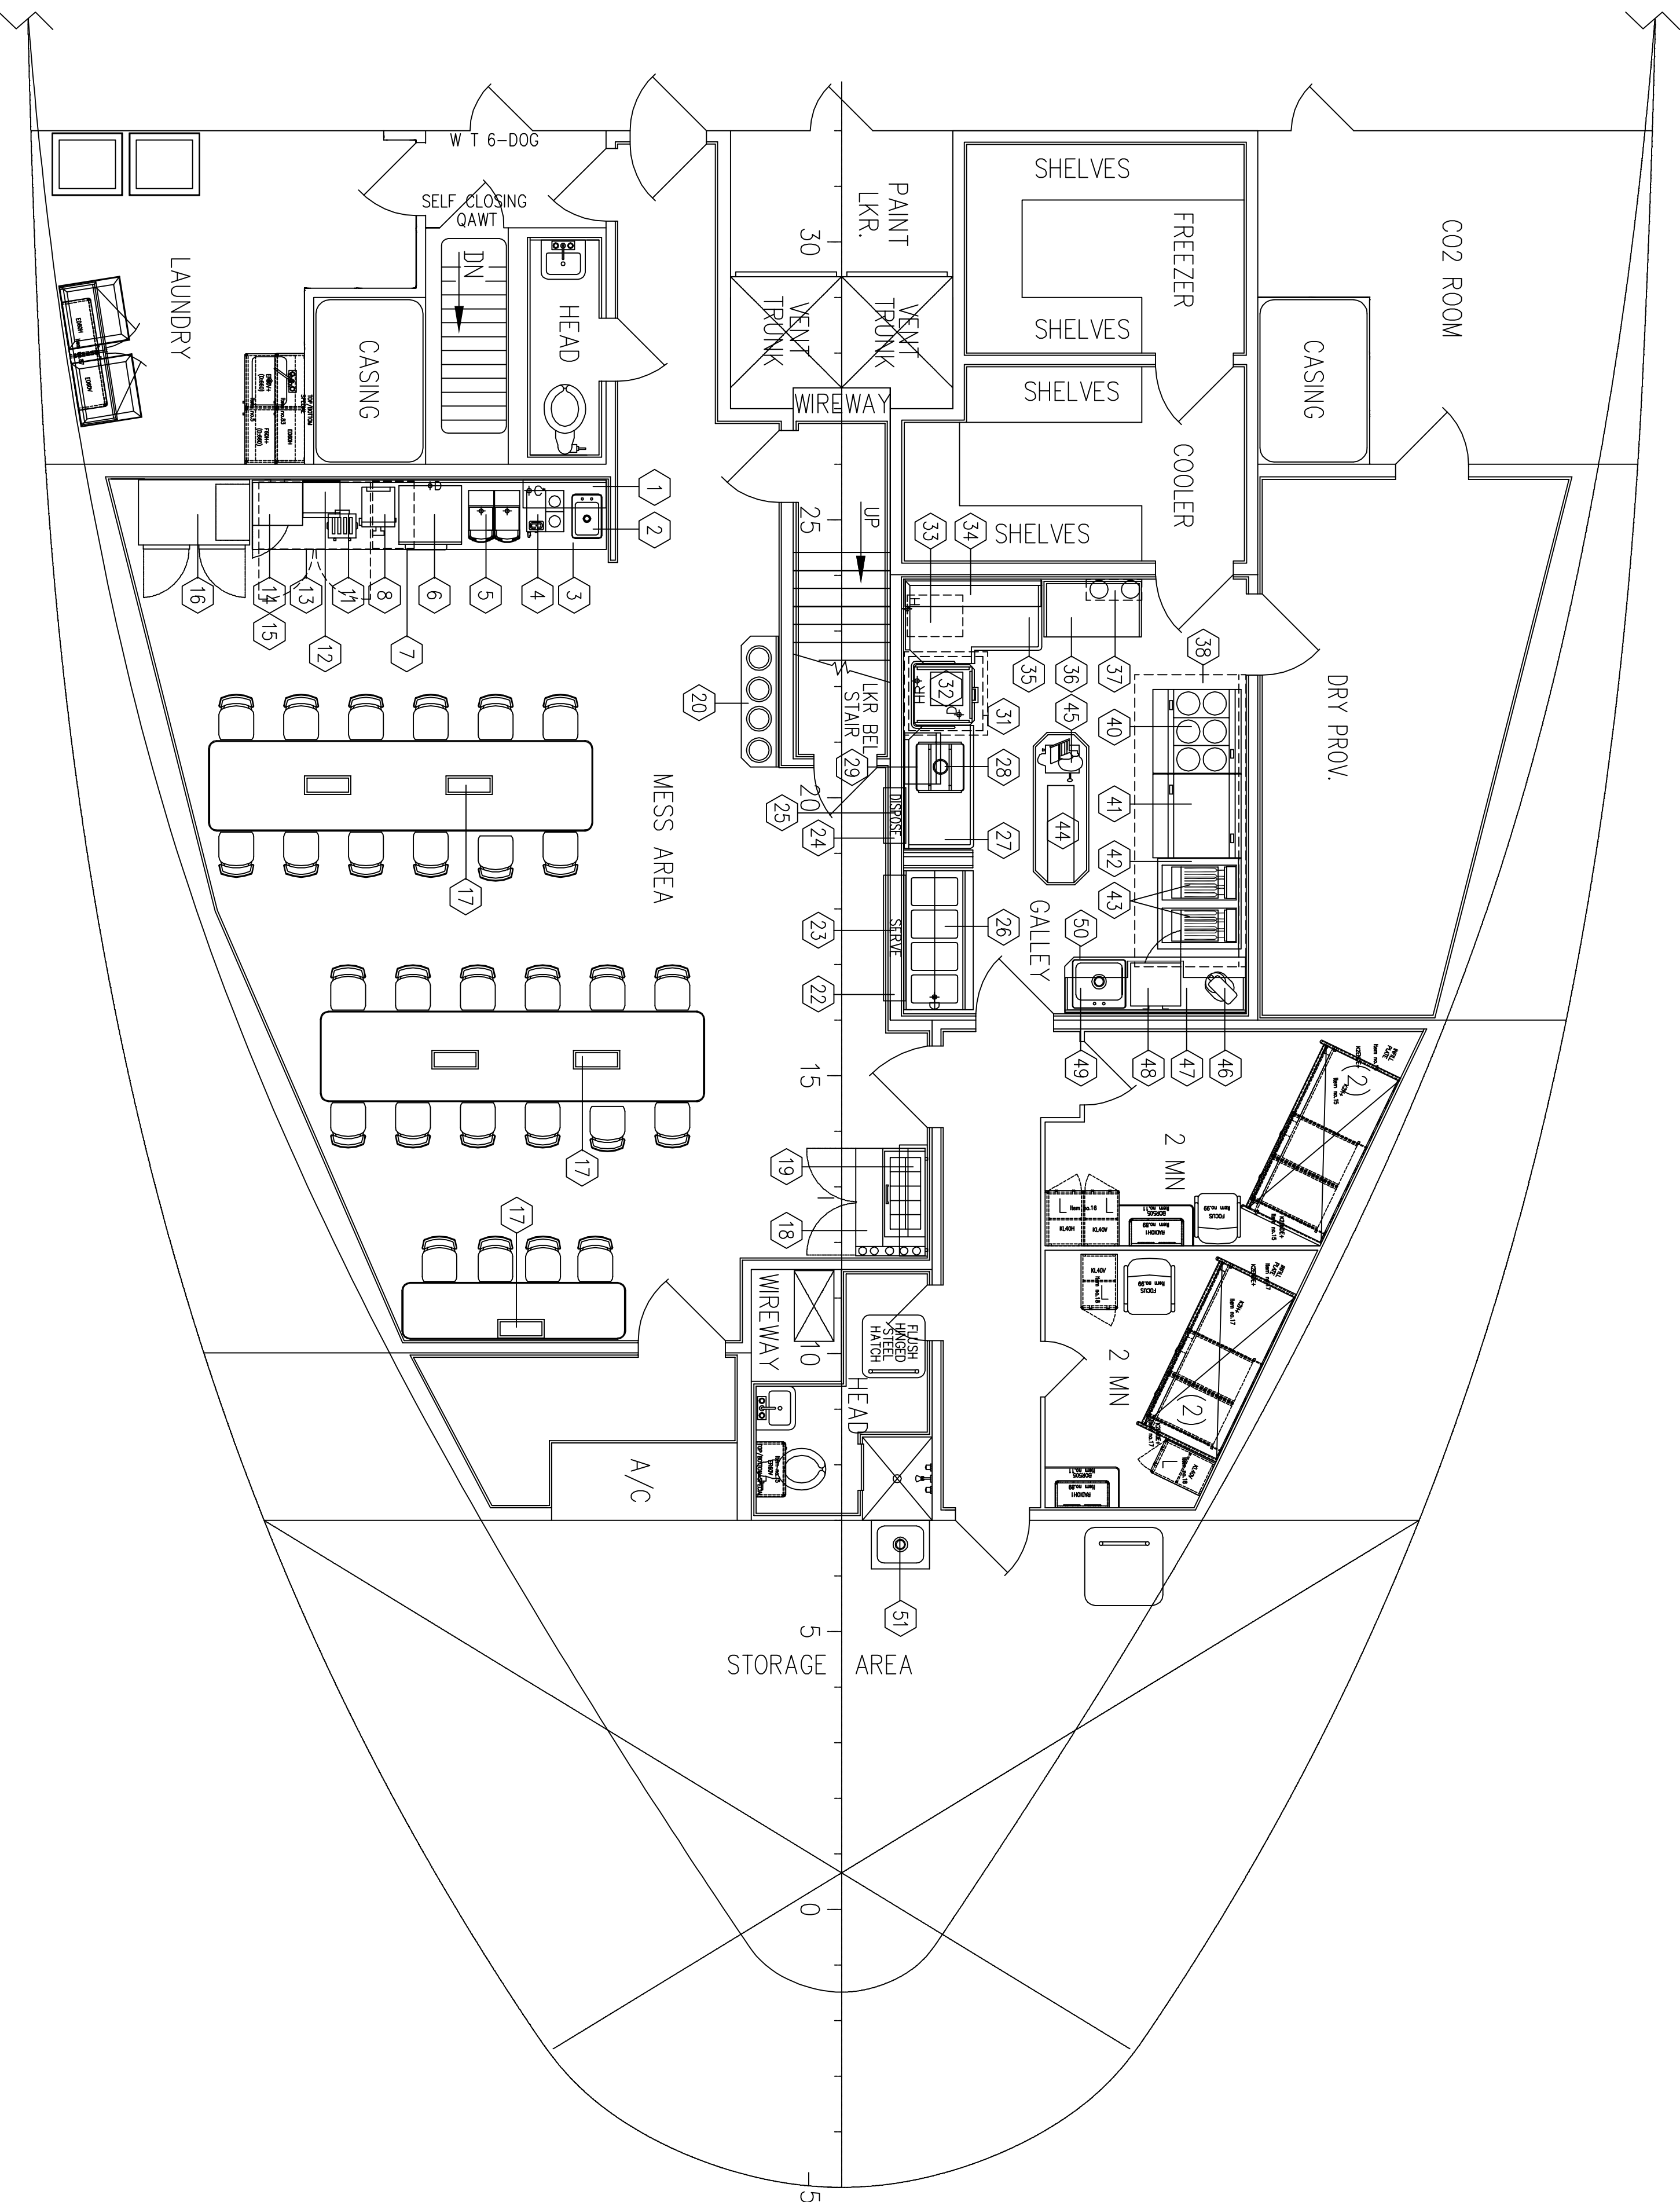

THIS DRAWING & SPEC'S ARE THE PROPERTY OF JAX DESIGN GROUP, INC. & ARE NOT TO BE USED ON ANY WORK IN PART OR IN WHOLE EXCEPT BY WRITTEN AGREEMENT THROUGH JAX DESIGN GROUP, INC.

THIS DRAWING IS AN INSTRUMENT OF SERVICE FOR OTHER CONTRACTORS. ALL DIMENSIONS TO BE VERIFIED ON THE JOB SITE, & CONTRACTORS SHOULD CHECK WITH EQUIPMENT SUPPLIER REGARDING ROUGH-IN WORK. ALL DIMENSIONS ARE FROM FINISHED FLOORS AND WALLS. ALL STUBBING TO BE AT LEAST 3" AFF UNLESS OTHERWISE SPECIFIED. ACTUAL LOCATIONS OF FLOOR DRAINS, SIZES AND LOCATION OF VENTILATING EQUIPMENT & GREASE TRAPS TO BE DETERMINED BY ARCHITECT OR ENGINEER

PLUMBING & ELECTRICAL LOCATIONS AS SHOWN ON THE PLAN ARE OF OUTLETS AS THEY EXIST ON FIXTURES TO TAKE CARE OF CONNECTING UP TO FIXTURES.

JAX Design Group, Inc.
 Marine Galley
 Consulting and Design
 3948 South 3rd Street, #305
 Jacksonville Beach, FL, 32250
 904-543-7670/ Fax 543-1246
 E-MAIL: jzerebny@comcast.net
 www.jaxdesigngroup.com

Project Title
 TYPICAL WORKBOAT CLASS "B"
 GALLEY AND MESS DESIGN

Revisions

Scale: 1/4"=1'0"
 Date: 03-20-2013
 Drawn By:
 JOHN ZEREBNY
 FCSI #705968

GALLEY/MESS
 FOODSERVICE FLOORPLAN
 Sheet Number

FS-1